

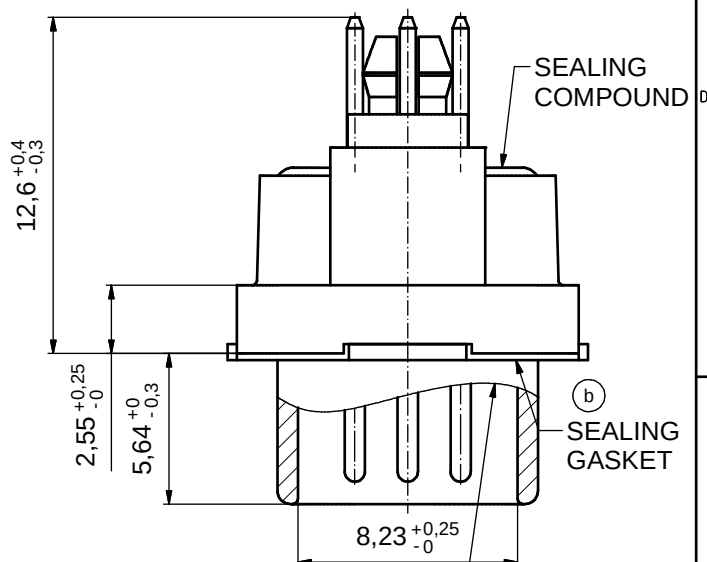


AT ALL TIMES WATER RESISTANT
CONNECTORS NOT IN USE SHOULD
BE COVERED WITH A CONEC WATER
RESISTANT CAP OR WATER TIGHT HOOD.

(5:1)

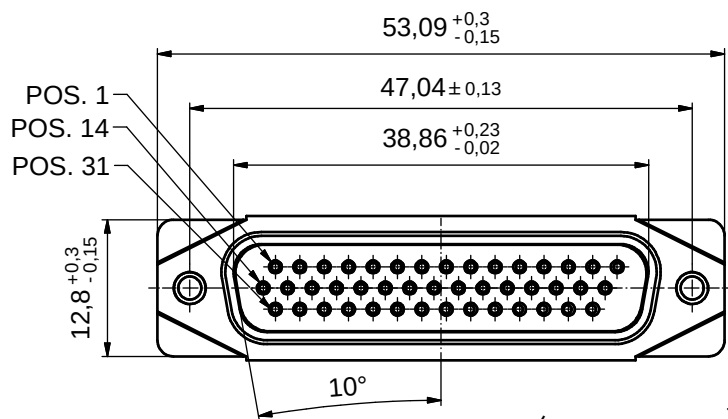


RUBBER GASKET PLACED
ON TOP SURFACE OF MALE
INSULATOR

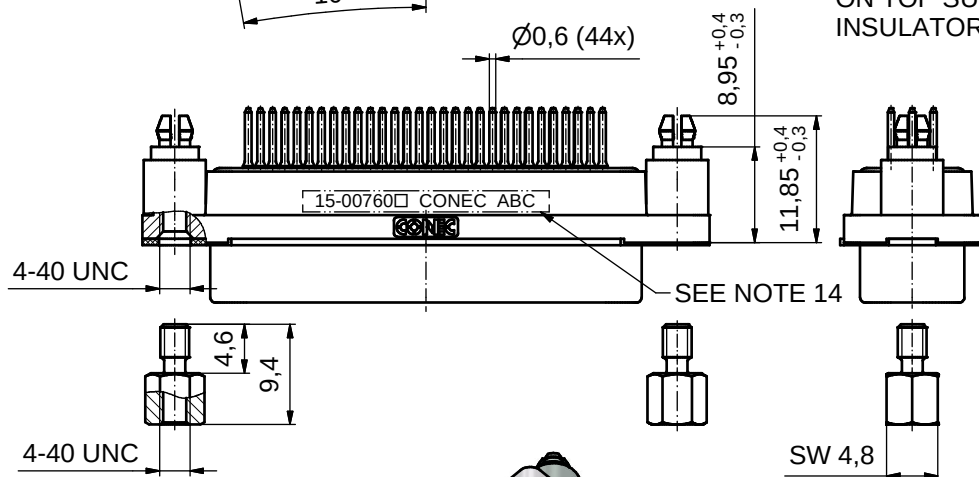

NOTES:

- FOR WAVESOLDERING (SOLDER BATH TEMPERATURE 265°C FOR 8 SEC. AND SOLDER PREHEAT 150°C FOR 180 SEC.)
- IP RATING: IP 67
- SEALED TO WITHSTAND PRESSURE UP TO 1,45 PSI FOR 30 MINUTES AFTER SOLDERING
- METAL SHELL: ZINC DIE CAST; min. 50µm NICKEL PLATING over COPPER
- INSULATORS: PBT GF UL 94 V-0
- SEALING GASKET: SILICONE
- RUBBER GASKET: TPE
- SEALING COMPOUND: EPOXY
- CONTACTS: COPPER ALLOY; PLATING (SEE PART-NO.):
□ PLEASE ADD 1 for 30µm HARD GOLD over min. 50µm NICKEL
□ PLEASE ADD 3 for GOLD FLASH over NICKEL
- REAR SPACER CLIPS: COPPER ALLOY; min. 200µm TIN over 80µm NICKEL
PCB-HOLE: Ø3,1 ± 0,1mm; PCB THICKNESS 1,6mm
- HEXLOCKING SCREWS: STAINLESS STEEL
- P.C.B. HOLE DRILLINGS and RECOMMENDED PANEL CUT-OUT ON SHEET 2
- RECOMMENDED TORQUE FOR MOUNTING SCREW
35Ncm (3.1 in.LB) / max. 67Ncm (6 in.LB)
- CONNECTOR IS PART MARKED: '15-00760 CONEC ABC' (see note 9)

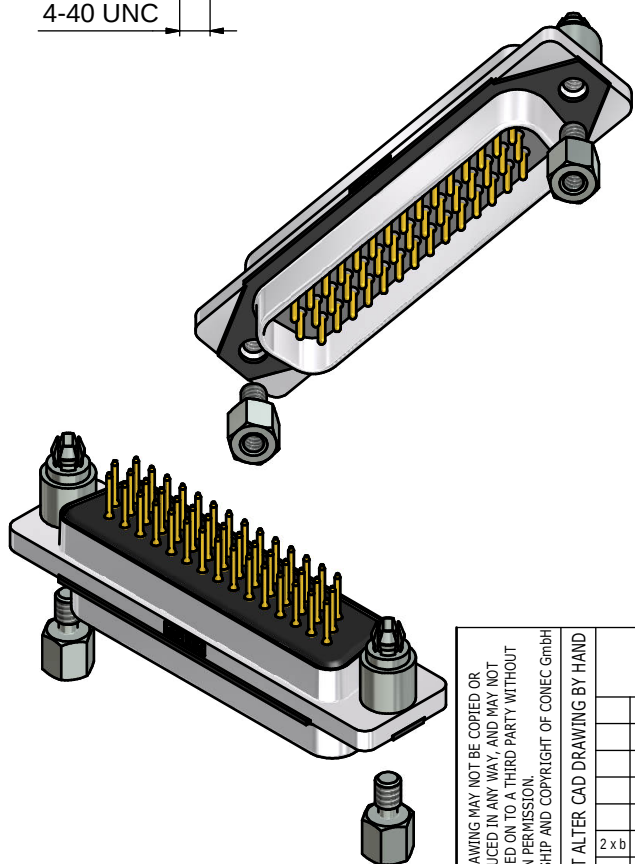

THIS DRAWING MAY NOT BE COPIED OR REPRODUCED IN ANY WAY, AND MAY NOT BE PASSED ON TO A THIRD PARTY WITHOUT WRITTEN PERMISSION. OWNERSHIP AND COPYRIGHT OF CONEC GmbH				tolerance		 dim. in mm	scale: 2:1 (5:1)	
							material: SEE NOTES	
					date	name	title: D-SUB MALE HD 44pos. SOLDER PIN STRAIGHT 4-40 UNC thread and rear spacer clip	
					drawn 22.09.2015	Heinrich		
					appd. 22.09.2015	Fischer		
					norm			
					d-old		dwg no: 15K1A1685	
	2 x b	Ä6417	06.04.2017	Unkrüer				
	a	Original					DIN-A3	
	rev.	description	date	name			sh: 1	
				part no: 15-00760□ (see note 9)				

RoHS compliant

Technical drawing of a circular plate with dimensions:

- Total width: $33,147 \pm 0,05$
- Distance from left edge to first hole center: $2,286 \pm 0,1$
- Distance between hole centers: $1,143 \pm 0,1$
- Distance from last hole center to right edge: $7,01 \pm 0,3$
- Distance from vertical dashed line to right edge: $16,51 \pm 0,1$
- Hole diameter: $\varnothing 3,1 \pm 0,1 (2x)$
- Distance from left edge to vertical dashed line: $47,04 \pm 0,13$
- Distance from vertical dashed line to last hole center: $\varnothing 0,9^{+0,1}_{-0} (44x)$
- Plate thickness: $1,98 \pm 0,1$

Technical drawing of a mechanical part, likely a shaft or pin, showing dimensions and tolerances. The part has a central cylindrical section with rounded ends and two circular features (possibly holes or grooves) on the left and right.

Dimensions and Tolerances:

- Overall length: $47,04 \pm 0,1$
- Distance from left edge to center of left circular feature: $\varnothing 3,1 \pm 0,05 (2 \times)$
- Distance from center of left circular feature to center of part: $42,5 \pm 0,1$
- Distance from center of part to center of right circular feature: $42,5 \pm 0,1$
- Distance from center of right circular feature to right edge: $0,26 B$
- Overall diameter: $11,4 \pm 0,1$
- Radius of the rounded end: $R3,4 \pm 0,13$
- Angle of the tapered section: $10^\circ \pm 1^\circ$
- Feature control symbol for the left circular feature: $\equiv 0,26 A$
- Feature control symbol for the right circular feature: $\equiv 0,26 B$

THIS DRAWING MAY NOT BE COPIED OR REPRODUCED IN ANY WAY, AND MAY NOT BE PASSED ON TO A THIRD PARTY WITHOUT WRITTEN PERMISSION. OWNERSHIP AND COPYRIGHT OF CONEC GmbH DO NOT ALTER CAD DRAWING BY HAND					tolerance		 dim. in mm	scale: 4:1		
								material: SEE SHEET 1		
					date	name		title: RECOMMENDED PANEL CUT-OUT D-SUB MALE HD 44pos. SOLDER CUP with closed 4-40 UNC thread and rear spacer clip		
					drawn	22.09.2015	Heinrich			
					appd.	22.09.2015	Fischer			
					norm					
					d-old			dwg no: 15K1A1685 DIN-A3 sh: 2		
										
	a	Original								
rev.	description	date	name					part no: SEE SHEET 1		