

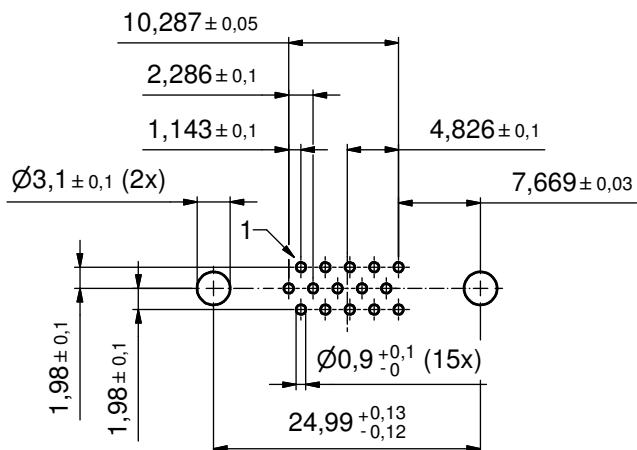
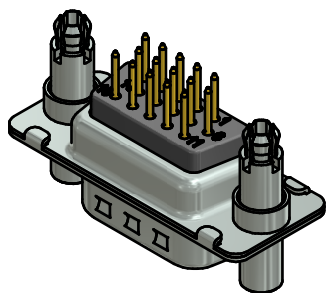
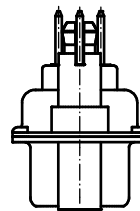
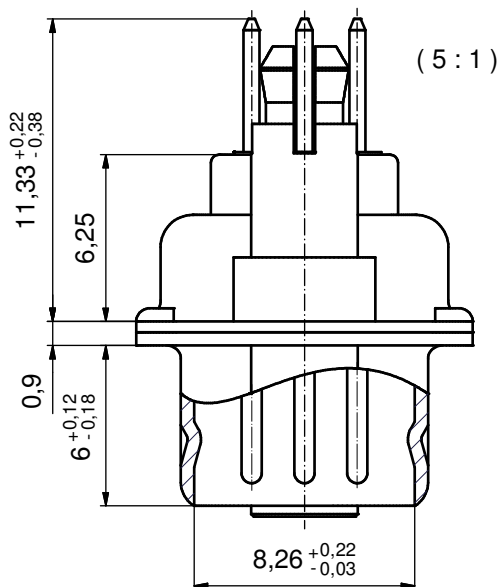


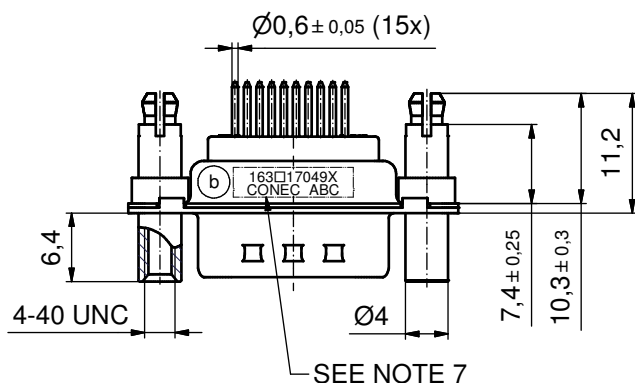

P.C.B. HOLE DRILLINGS
(P.C.B. TOP SIDE)

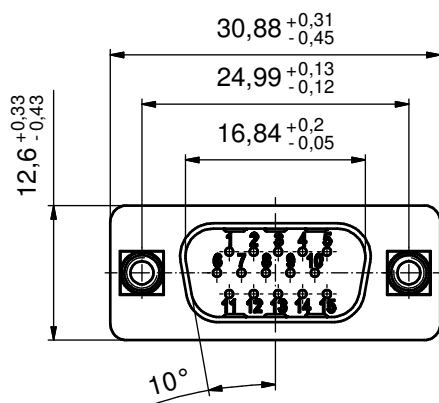

NOTES:

- METALSHELLS: STEEL; min. 315µm TIN over 40-80µm NICKEL
- INSULATORS: PBT GF UL 94 V-0, BLACK
- CONTACTS: COPPER ALLOY; PLATING (SEE PART NO.):
☐ PLEASE ADD A for GOLD FLASH over NICKEL (PREFERRED TYPE)
☐ PLEASE ADD B for 20µm HARD GOLD over min. 50µm NICKEL
☐ PLEASE ADD C for 30µm HARD GOLD over min. 50µm NICKEL
- THREADED LOCK AND SPACER CLIPS:
 COPPER ALLOY; min. 200µm TIN over 80µm NICKEL
 PCB-HOLE: Ø3,1 ± 0,1; PCB THICKNESS 1,6mm
- COLLARS: COPPER ALLOY; min. 200µm TIN over 80µm NICKEL
- MAXIMUM TORQUE VALUE FOR THREAD: 6 in.LB
- CONNECTOR IS PART MARKED: 163□17049X CONEC ABC (see note 3)

Directive 2002/95/EC RoHS compliant

THIS DRAWING MAY NOT BE COPIED OR REPRODUCED IN ANY WAY, AND MAY NOT BE PASSED ON TO A THIRD PARTY WITHOUT WRITTEN PERMISSION. OWNERSHIP AND COPYRIGHT OF CONEC GmbH				tolerance		 dim. in mm	scale: 2:1 (5:1)				
							material: SEE NOTES				
						date		name		title: D-SUB HD MALE 15pos. SOLDER PIN STRAIGHT with threaded lock and spacer clip	
						drawn 29.03.06		Lehmenkühler			
						appd. 29.03.06		Mickenbecker			
		norm				dwg no: 16K1A1785 part no: 163□17049X (b) (see note 3)					
		d-old									
3 x b		Ä5034	03.01.2014	K.H.							
a		Original				DIN-A3					
rev.		description				sh: 1					
		date		name							