
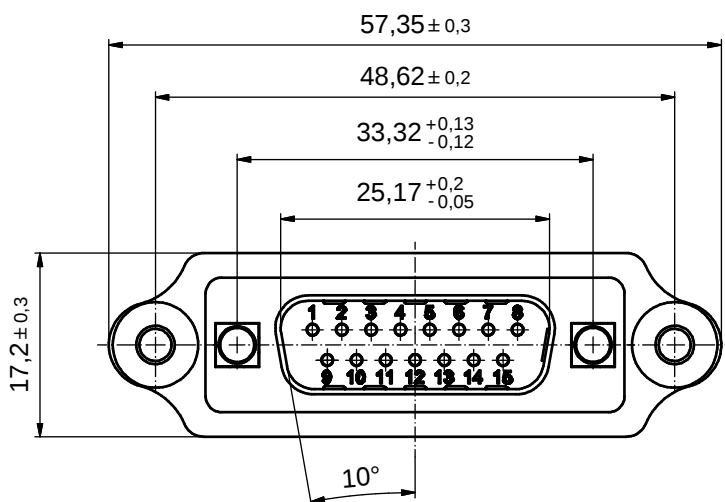
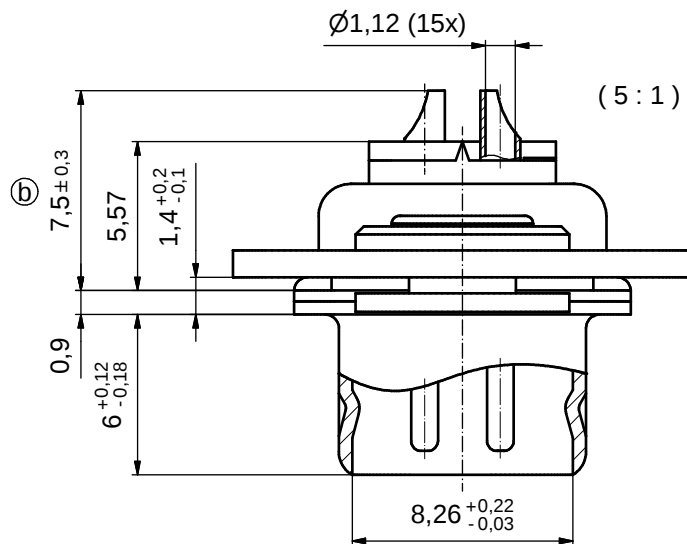
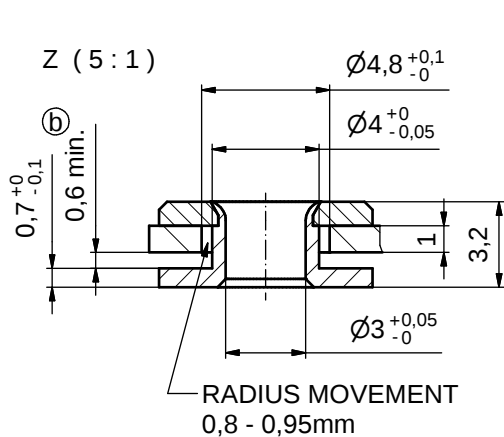


NOTES:

- METALSHELLS: STEEL; min. 315µin TIN over 40-80µin NICKEL
- INSULATORS: PBT GF UL 94 V-0, BLACK
- CONTACTS: COPPER ALLOY; PLATING (SEE PART NO.):
☐ PLEASE ADD A for GOLD FLASH over NICKEL
☐ PLEASE ADD B for 20µin HARD GOLD over min. 50µin NICKEL
☐ PLEASE ADD C for 30µin HARD GOLD over min. 50µin NICKEL
 SOLDER CUP ACCEPTS CABLE AWG 20
- FRAME: STEEL; NICKEL PLATED
- FLOAT MOUNTS: COPPER ALLOY; NICKEL PLATED
- RIVETED INSERTS: COPPER ALLOY; min. 200µin TIN over 80µin NICKEL
- COLLARS: COPPER ALLOY; min. 200µin TIN over 80µin NICKEL
- CONNECTOR IS PART MARKED: **DSS2XPM□B01X CONEC ABC** (see note 3)

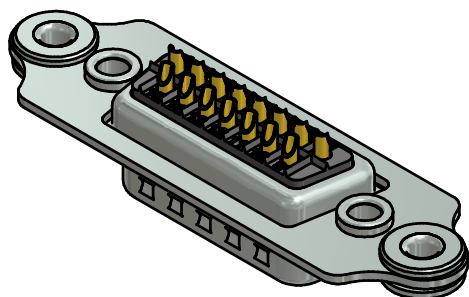

Directive 2002/95/EC RoHS compliant

THIS DRAWING MAY NOT BE COPIED OR REPRODUCED IN ANY WAY, AND MAY NOT BE PASSED ON TO A THIRD PARTY WITHOUT WRITTEN PERMISSION. OWNERSHIP AND COPYRIGHT OF CONEC GmbH				tolerance		 dim. in mm	scale: 2:1 (5:1)						
							material: SEE NOTES						
				DO NOT ALTER CAD DRAWING BY HAND				date		name		title: D-SUB MALE 15pos. SOLDER CUP with frame and float mount	
								drawn 09.09.10		Henneboel			
appd. 09.09.10		Koch											
norm													
				d-old				dwg no: 16K1A2692 part no: DSS2XPM□B01X (see note 3)					
3 x b		Ä5047		15.01.2014		Lehm.				DIN-A3			
a		Original								sh: 1			
rev.		description		date		name							
													

CONEC