
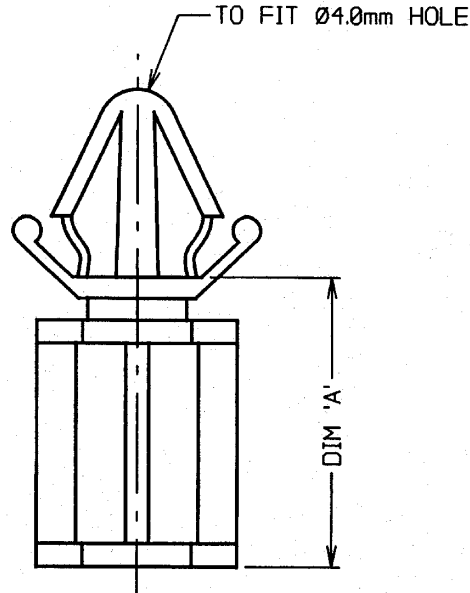



Customer Information Sheet

DRAWING No.: R6505-00 - R6535-00 SHEET 2 OF 2 IF IN DOUBT - ASK (C) NOT TO SCALE THIRD ANGLE PROJECTION ALL DIMENSIONS IN mm

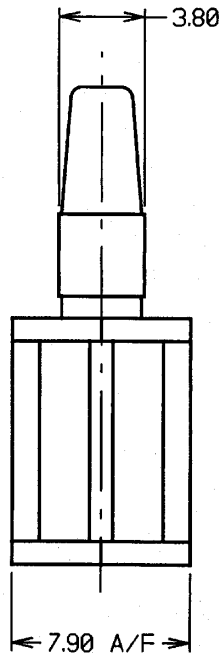

ORDER CODE:
R65XX-00
HEIGHT CODE
(SEE TABLE)

PART No.	DIM 'A'
R6505-00	5.50
R6510-00	9.45
R6513-00	12.80
R6519-00	19.10
R6528-00	28.50
R6535-00	35.00

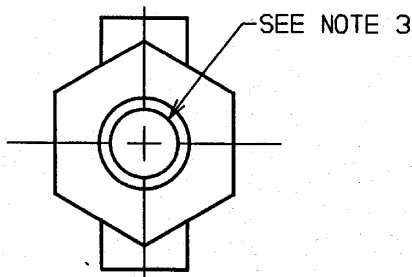

NOTES.

1. ALL TOLERANCES ARE ± 0.50 UNLESS OTHERWISE STATED.
2. TEMPERATURE RANGE = -40°C TO $+85^{\circ}\text{C}$.
3. HOLE TO FIT No. 6 (1/8") SCREW. RECOMMENDED MOUNTING HOLE IN PANEL FOR SCREW = $\varnothing 3.00\text{mm}$.

2	01.02.99	4714
ISS.	DATE	C/NOTE
APPROVED:		
CHECKED: <i>[Signature]</i>		
DRAWN: D. BECK		
CUSTOMER REF.:		
ASSEMBLY DRG:		

HARWIN

THIS DRAWING AND ANY INFORMATION OR DESCRIPTIVE MATTER SET OUT HEREON ARE CONFIDENTIAL AND COPYRIGHT PROPERTY OF THE HARWIN GROUP AND MUST NOT BE DISCLOSED, LOANED, COPIED OR USED FOR MANUFACTURING, TENDERING OR FOR ANY OTHER PURPOSE WITHOUT THEIR WRITTEN PERMISSION

TOLERANCES
~~X. = $\pm 1\text{mm}$~~
~~X.X = $\pm 0.25\text{mm}$~~
~~X.XX = $\pm 0.10\text{mm}$~~
~~X.XXX = $\pm 0.01\text{mm}$~~
~~ANGLES = $\pm 1^{\circ}$~~
~~UNLESS STATED~~

MATERIAL:
 NYLON 66 NATURAL UL94V-2
FINISH: CLEAN
S/AREA: mm²

TITLE:
 SELF LOCKING SPACER

HARWIN INC U.S.A. TEL: (812) 285 0055 FAX: (812) 285 0056	HARWIN PLC U.K. TEL: 01705 370451 FAX: 01705 314590	HARWIN PTE SINGAPORE TEL: 65 7794909 FAX: 65 7793868
---	---	--

DRAWING NUMBER:
 R6505-00 - R6535-00

SHT
2 OF 2